


Shaft cutout sizes

Door front cutout sizes		
Landing	Width	Height
A 0	1555	2250
B 1	2280	2250
C 2	1555	2250

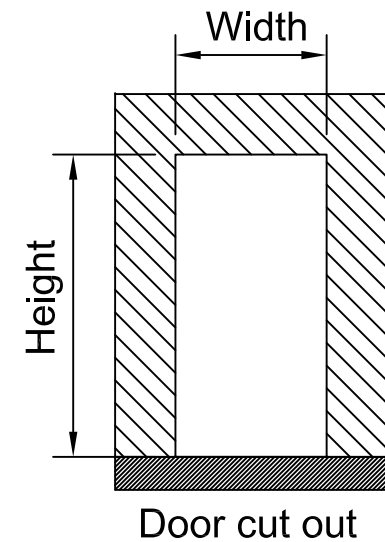

Section E-E




Section G-G

130 mm pit depth. Bottom surface
must be flat + 10 mm

C2 (1:10)

A0 (1:10)

B1 (1:10)

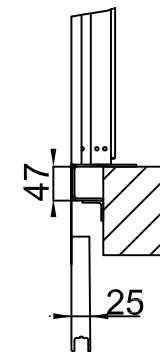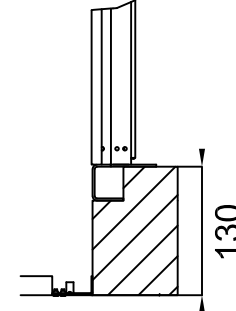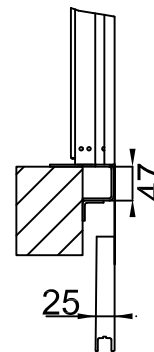

Approved by
builder:

European view placement:



Tender no

Order no

Gen. Tolerances
SS-ISO 27681-1 m

Principal drawing
A8000 - 1105*2180
Cut out sizes

Date
2018-11-01

sheet
2 of 7

Scale:
A3, 1:1

6 5 4 3 2 1


Loads sustained by shaft and platform
and fixing points bottom frame



L section force: 3,48 kN
L section load: 11,41 kN/m²




Mast force: 15,85 kN
Mast load: 127,82 kN/m²

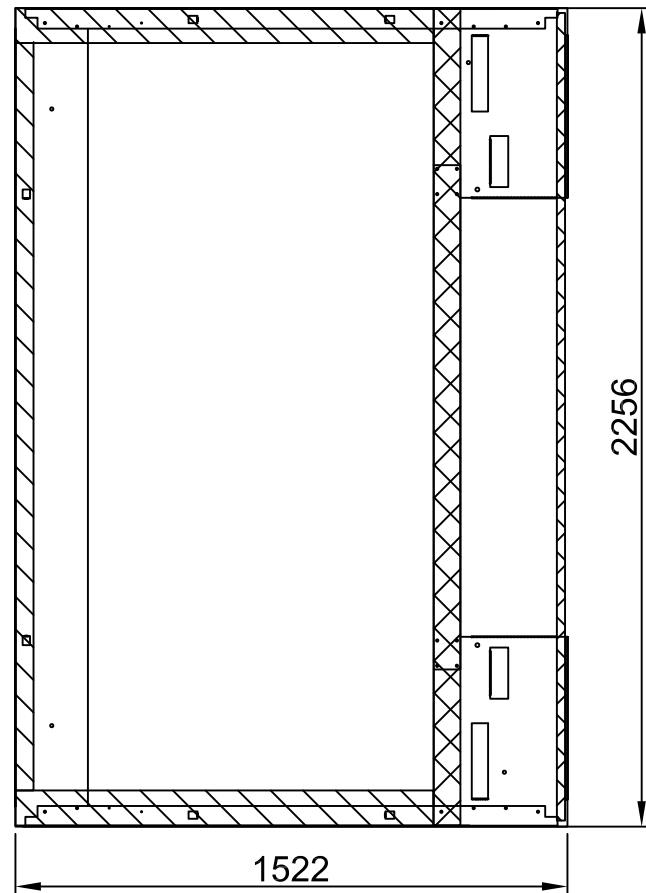


Scale: 1:20


Recommended positioning of fixing points.
Loads per fixing point, F= 4 kN

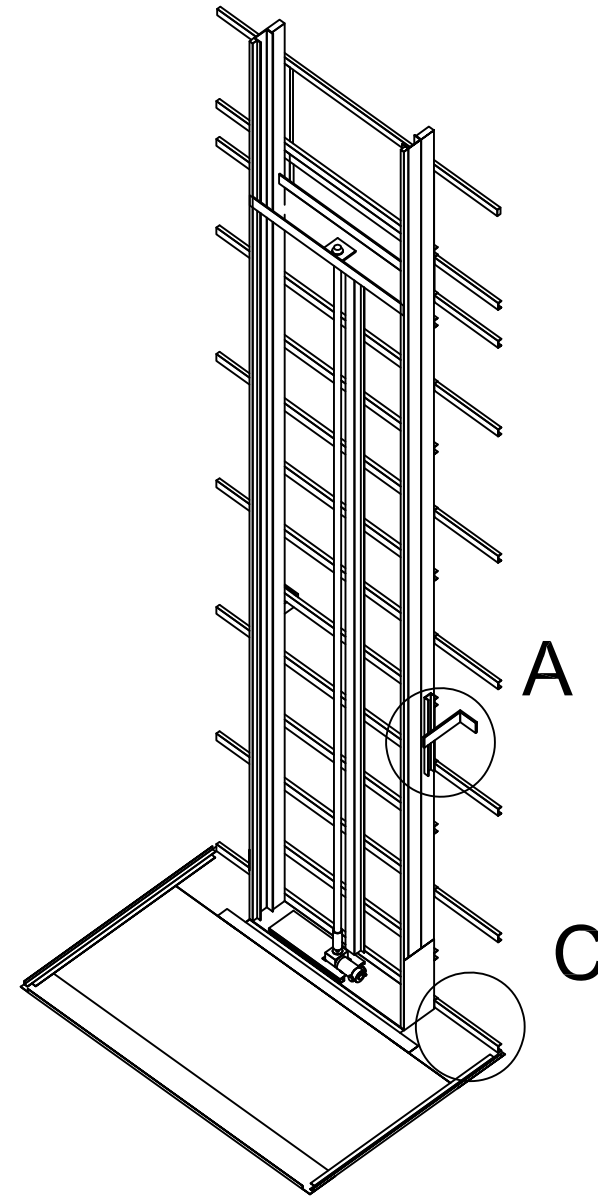

A (1 : 5)

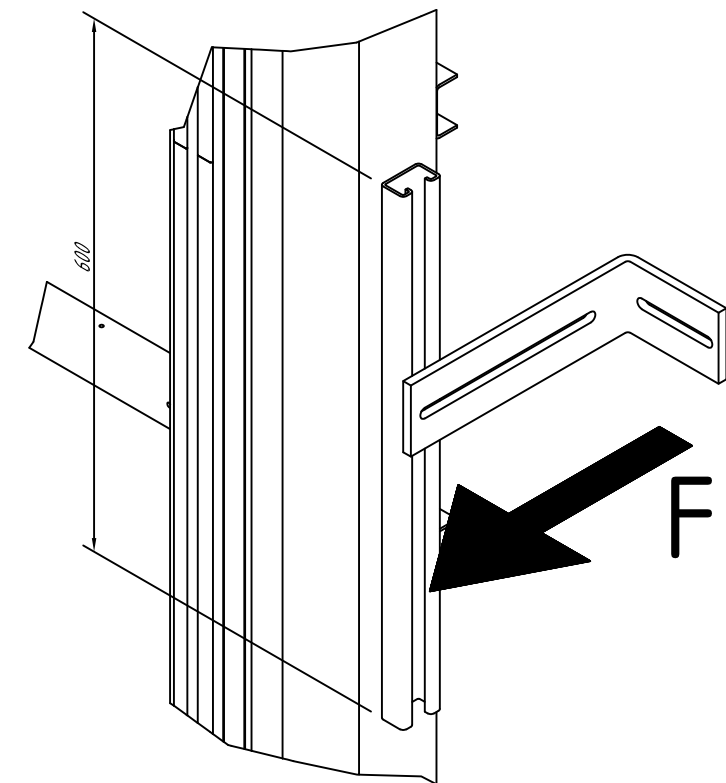

C (1:20)

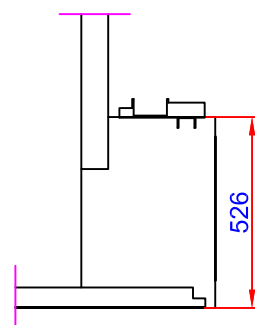

Approved by
builder:

European view placement:



Tender no

Order no

Gen. Tolerances
SS-ISO 27681-1 m

Principal drawing
A8000 - 1105*2180
Loads and forces





Date
2018-11-01

sheet
3 of 7

Scale:
A3, 1:1

Shaft cutout sizes

Door front cutout sizes		
Landing	Width	Height
A 0	1555	2250
B 1	2280	2250
C 2	1555	2250

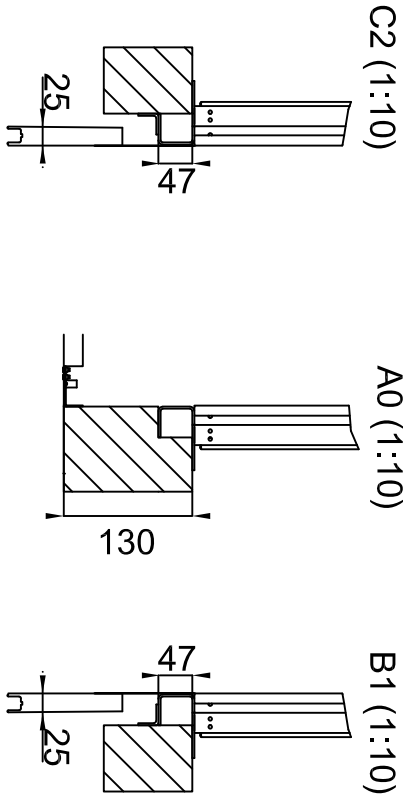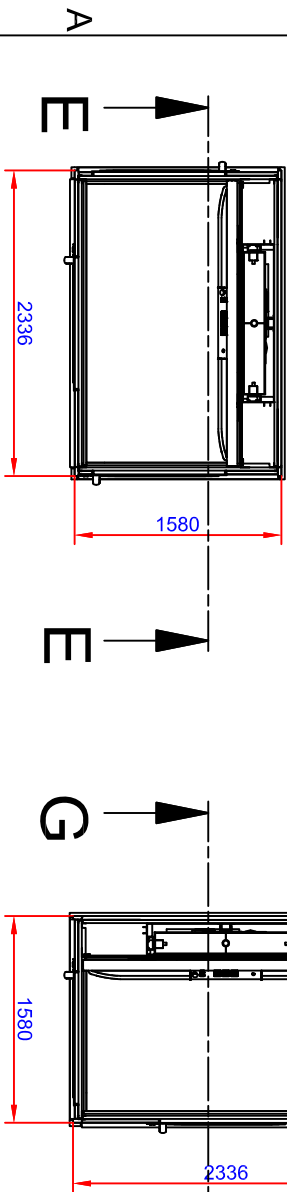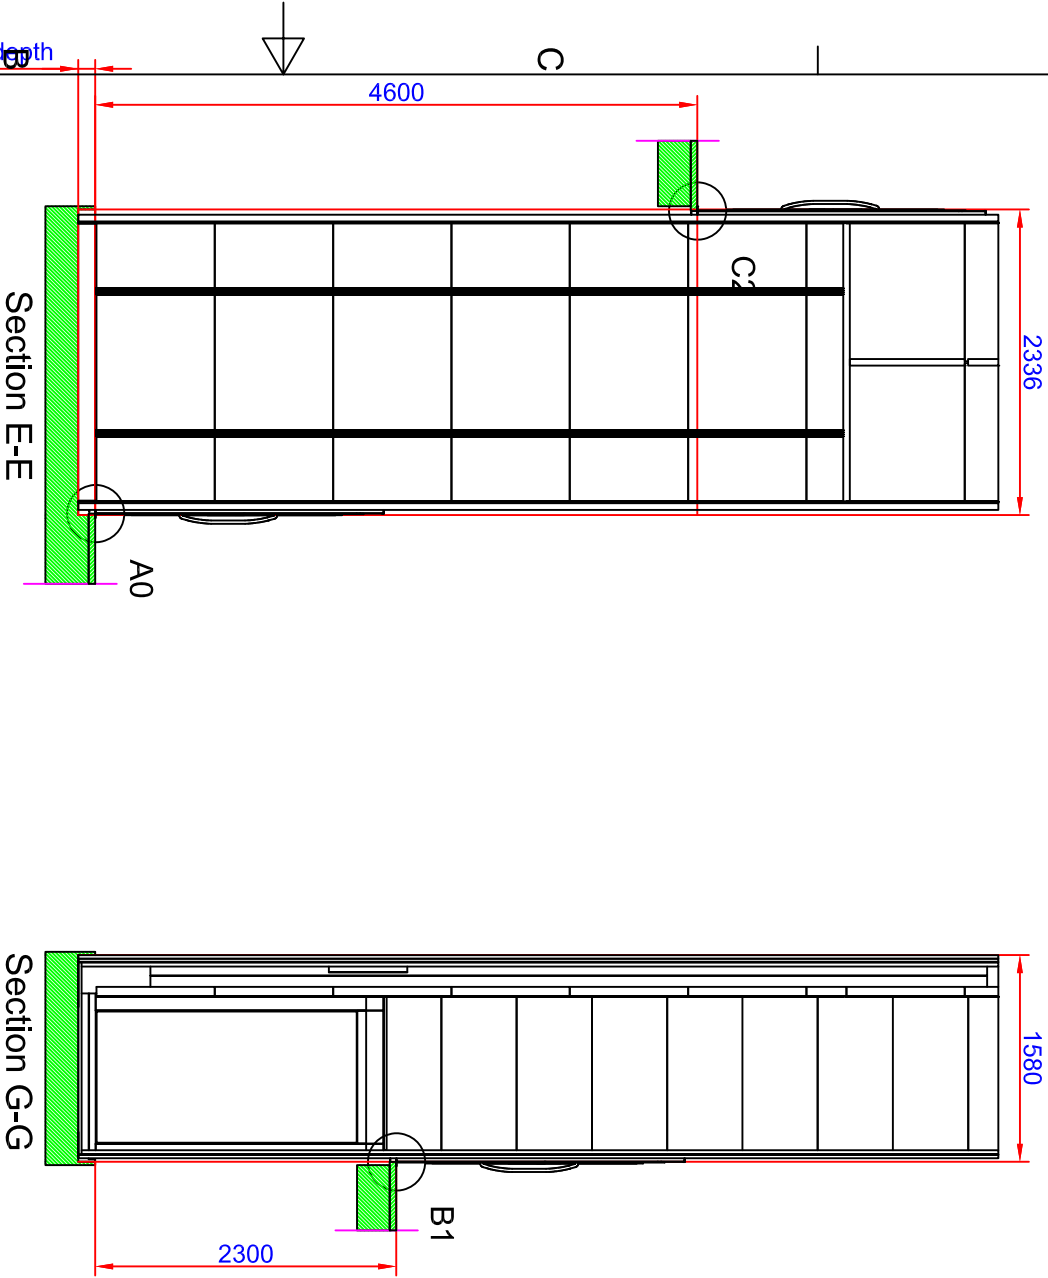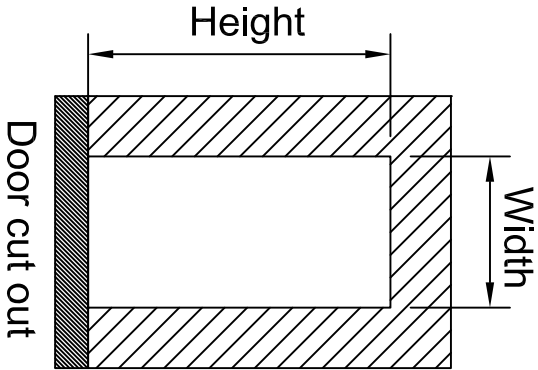

Approved by
builder:

European View placement:

Tender no

Order no

Gen. Tolerances
SS-ISO 27681-1 m

Date
2018-11-01

sheet
2 of 7

Scale:
A3, 1:1

Principal drawing
A8000 - 1105*2180
Cut out sizes

Loads sustained by shaft and platform
and fixing points bottom frame




L section force: 3,48 kN
L section load: 11,41 kN/m²



Mast force: 15,85 kN
Mast load: 127,82 kN/m²




Recommended positioning of fixing points.
Loads per fixing point, F= 4 kN

A (1 : 5)

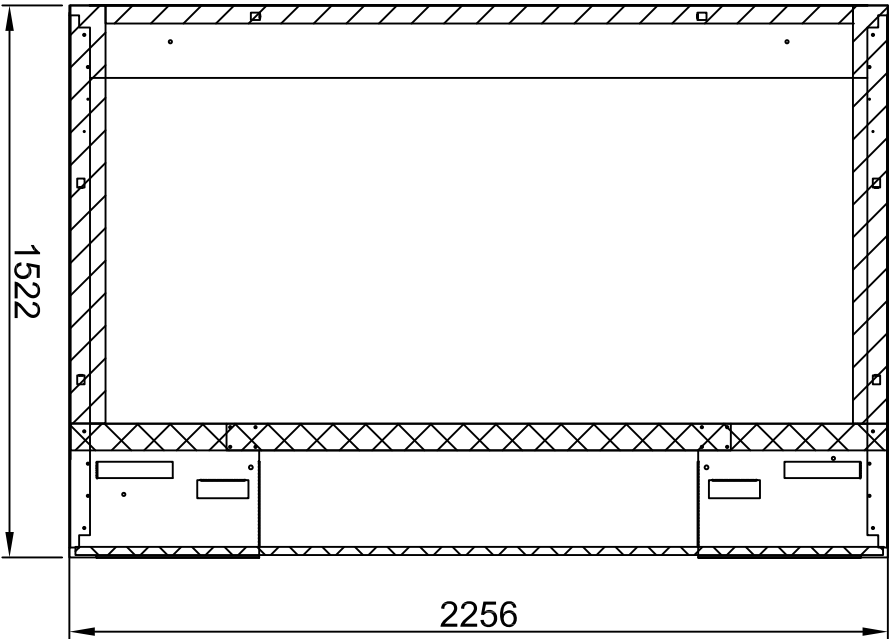


Scale: 1:20


C (1:20)

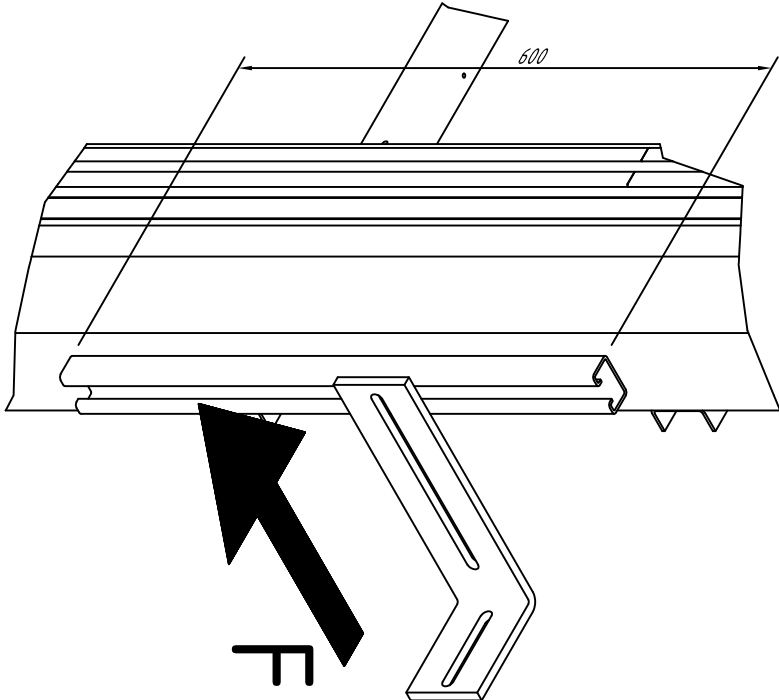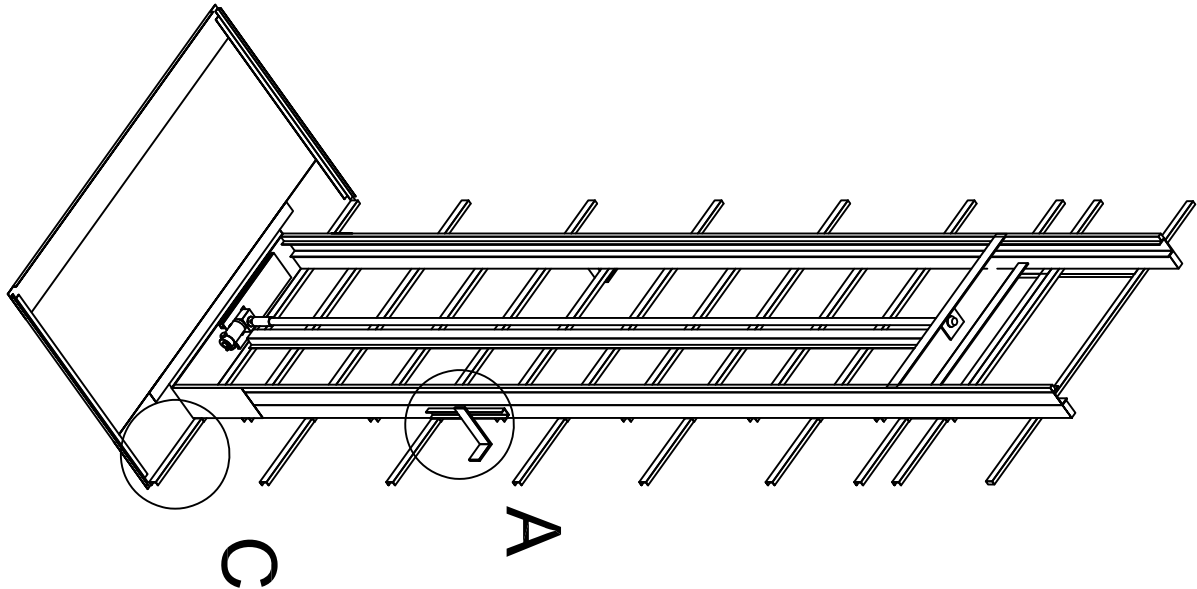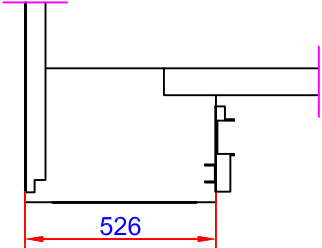

Approved by builder: _____		Tender no		Principal drawing A8000 - 1105*2180 Loads and forces		
		Order no				
European view placement: 		Gen. Tolerances SS-ISO 27681-1 m	Date 2018-11-01	sheet 3 of 7	Scale: A3, 1:1	

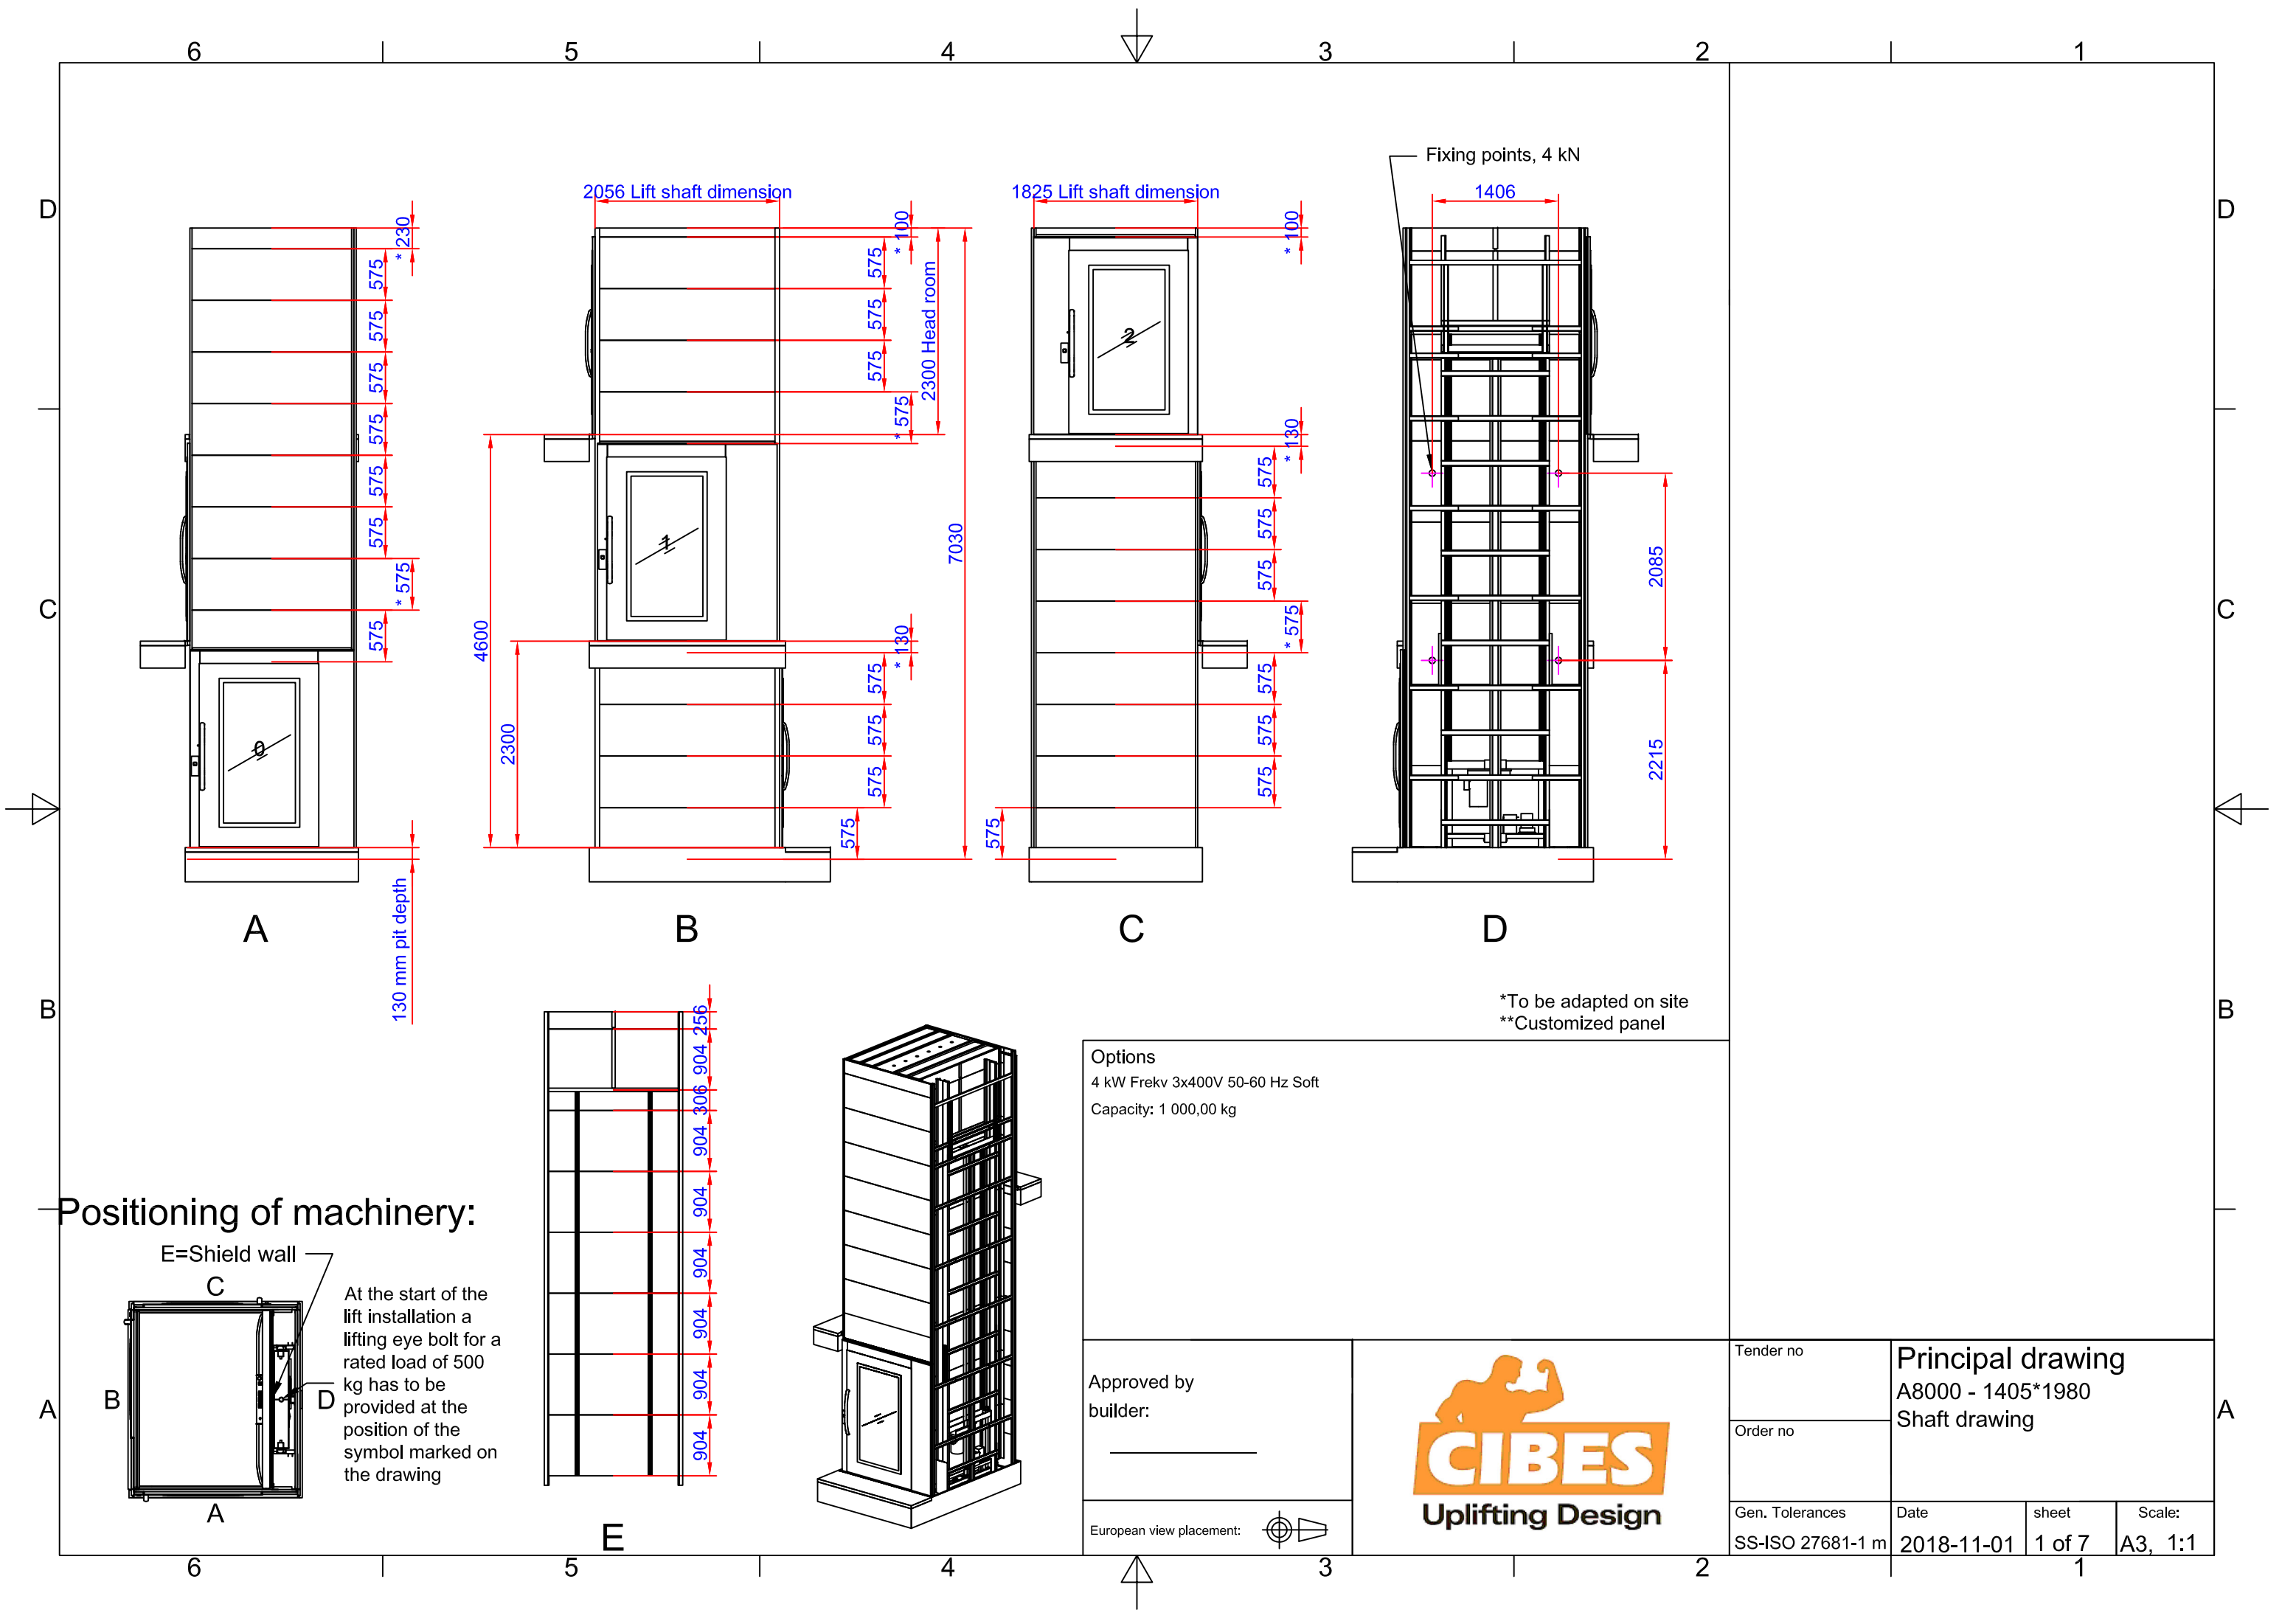

Positioning of machinery:

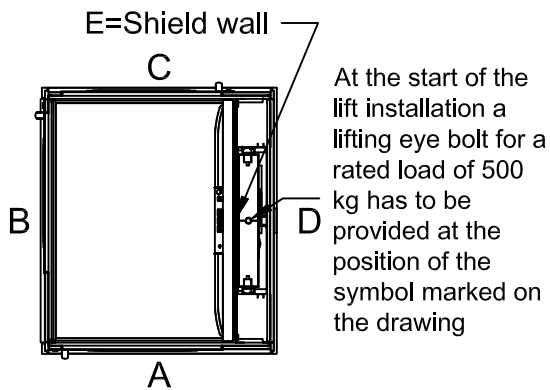

Options
4 kW Frekv 3x400V 50-60 Hz Soft
Capacity: 1 000,00 kg

Approved by
builder:


European view placement:



Tender no	Principal drawing A8000 - 1405*1980 Shaft drawing		
Order no			
Gen. Tolerances	Date	sheet	Scale:
SS-ISO 27681-1 m	2018-11-01	1 of 7	A3, 1:1

Shaft cutout sizes

Door front cutout sizes		
Landing	Width	Height
A 0	1855	2250
B 1	2080	2250
C 2	1855	2250

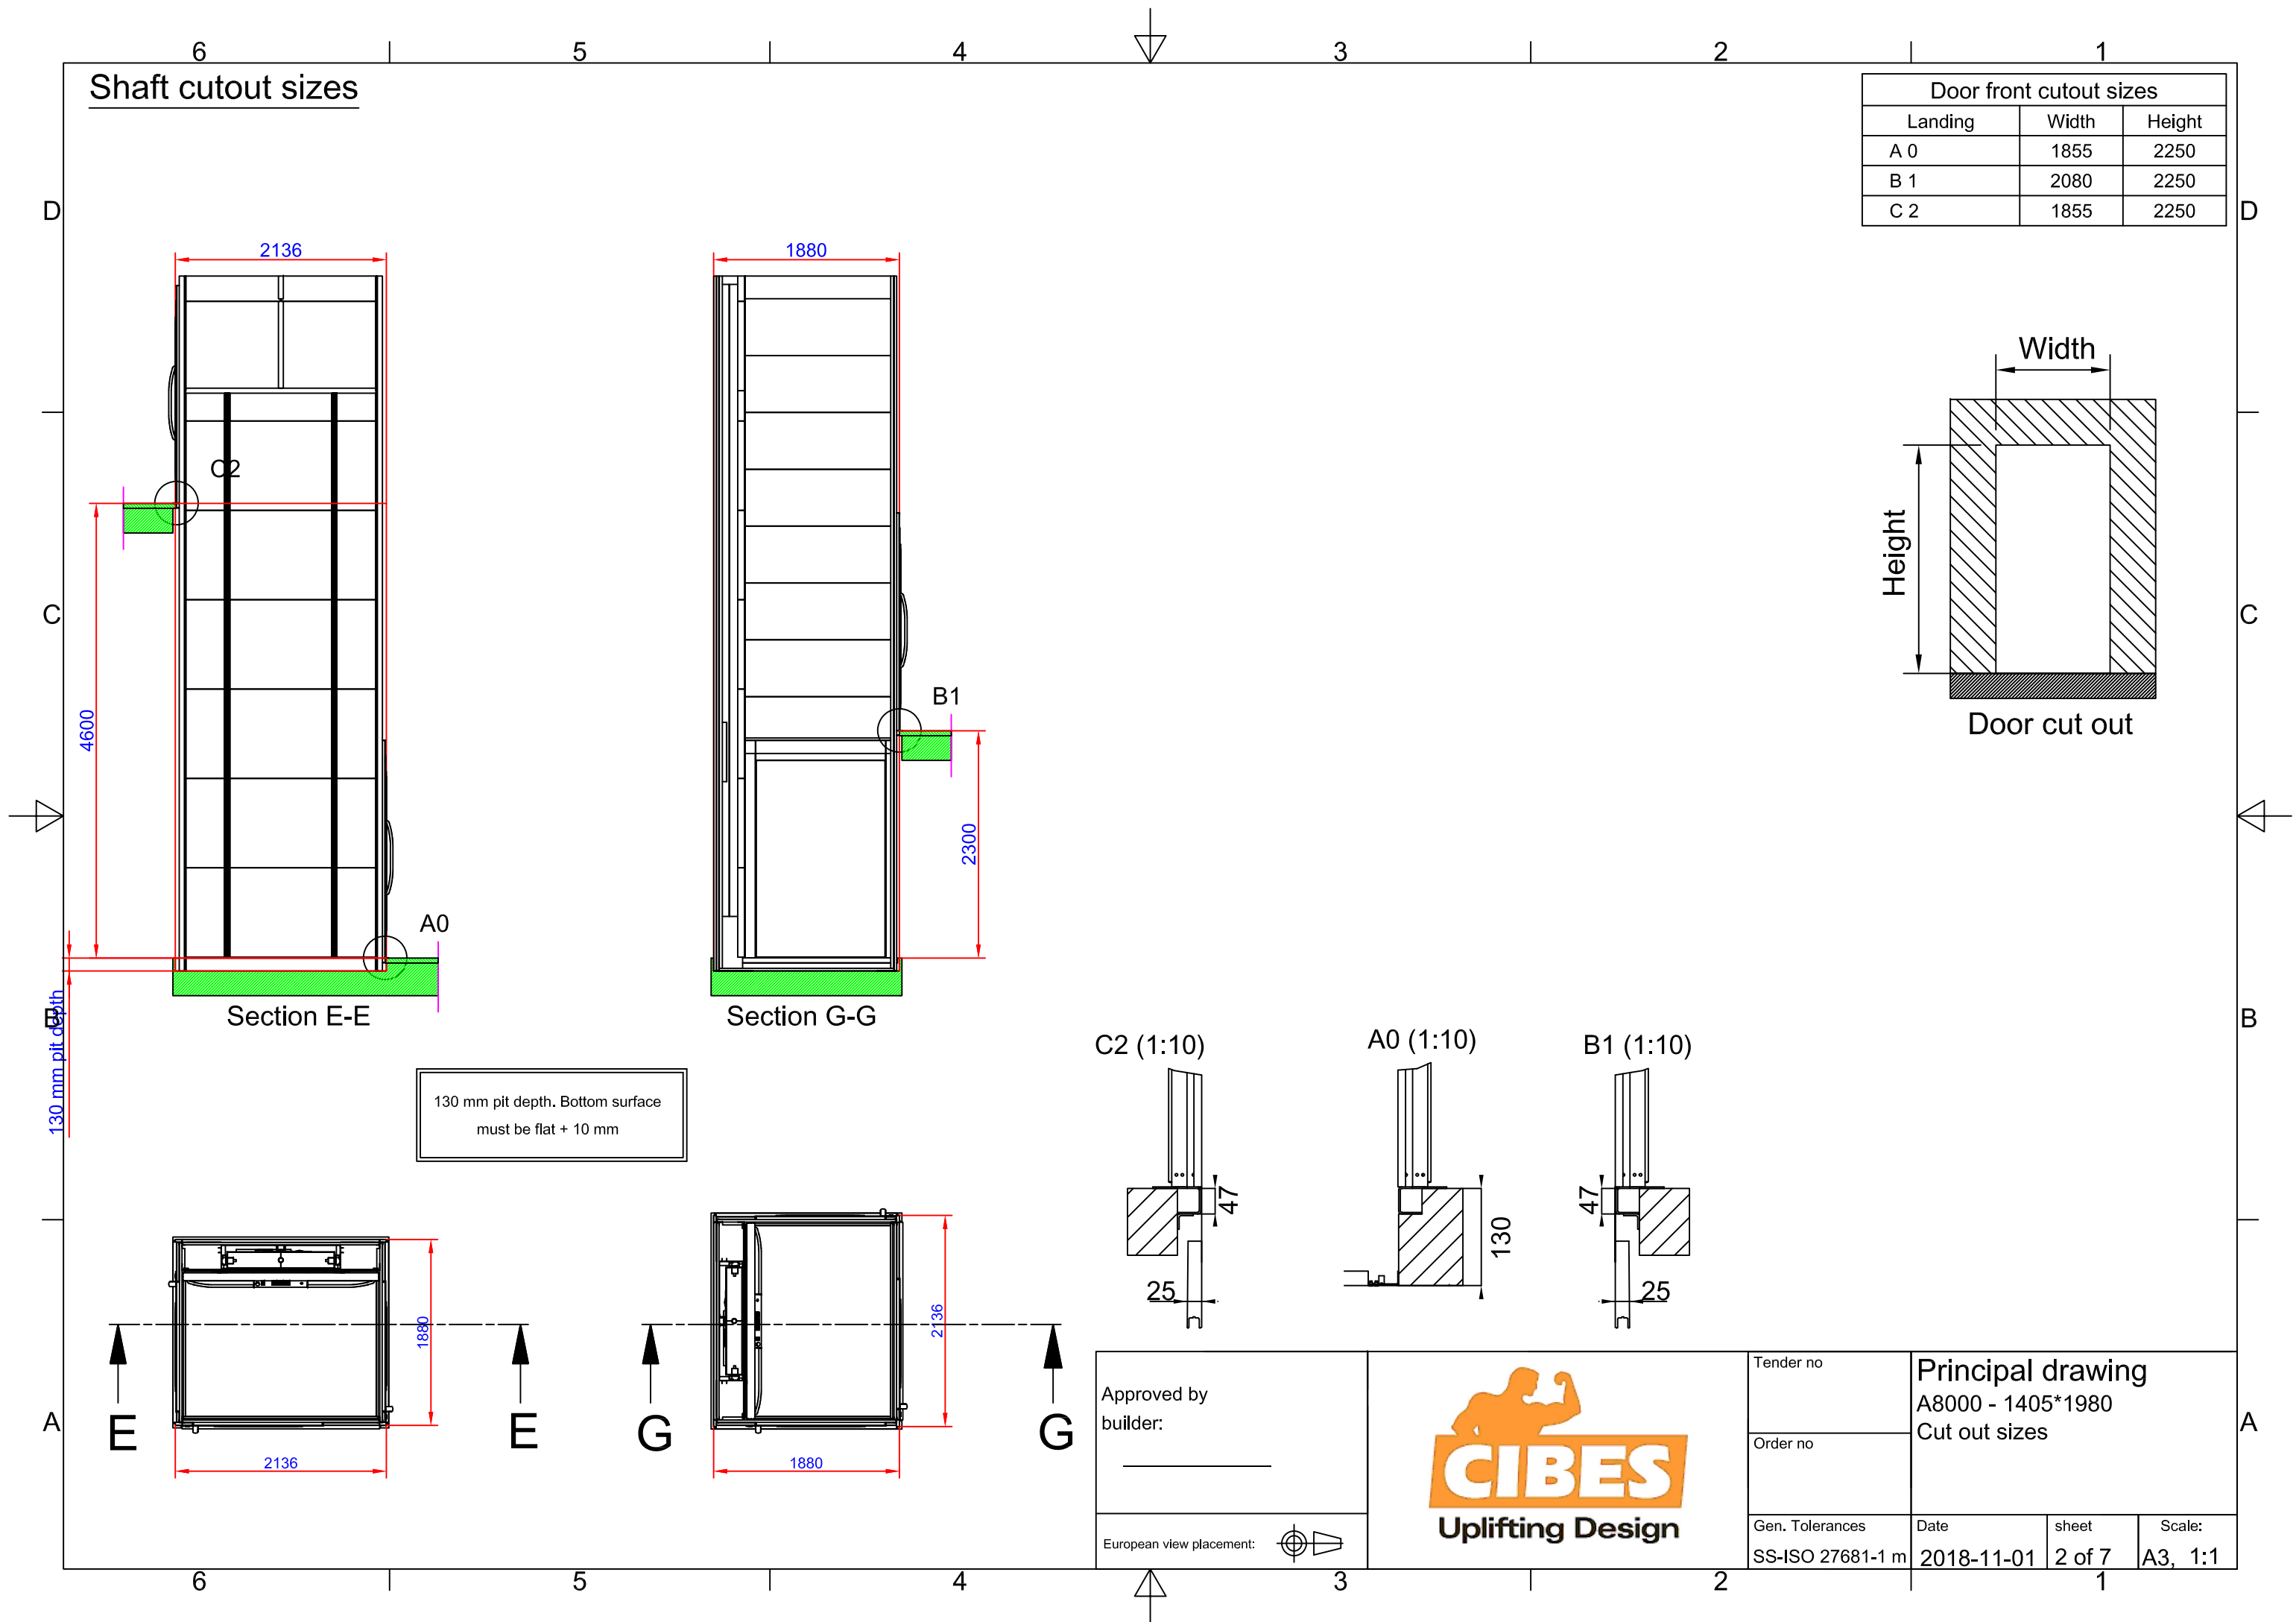

Approved by
builder:

European view placement:



Tender no	Principal drawing A8000 - 1405*1980 Cut out sizes		
Order no			
Gen. Tolerances SS-ISO 27681-1 m	Date 2018-11-01	sheet 2 of 7	Scale: A3, 1:1

6 5 4 3 2 1


Loads sustained by shaft and platform
and fixing points bottom frame



L section force: 3,48 kN
L section load: 11,41 kN/m²




Mast force: 15,85 kN
Mast load: 127,82 kN/m²

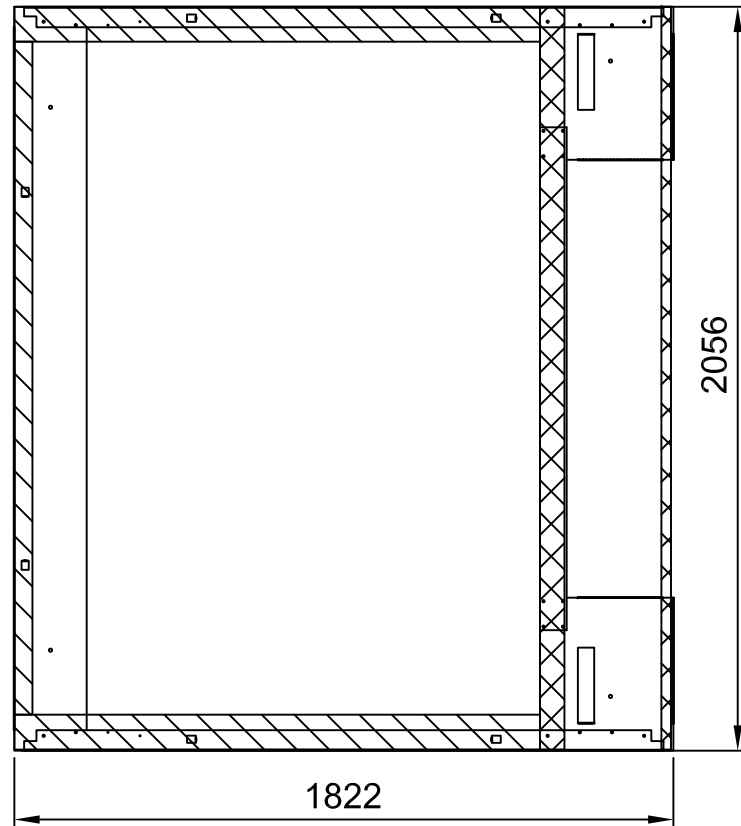


Scale: 1:20


C (1:20)

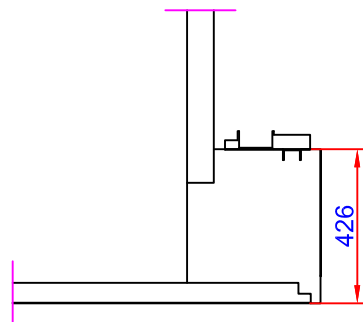

Recommended positioning of fixing points.
Loads per fixing point, F= 4 kN

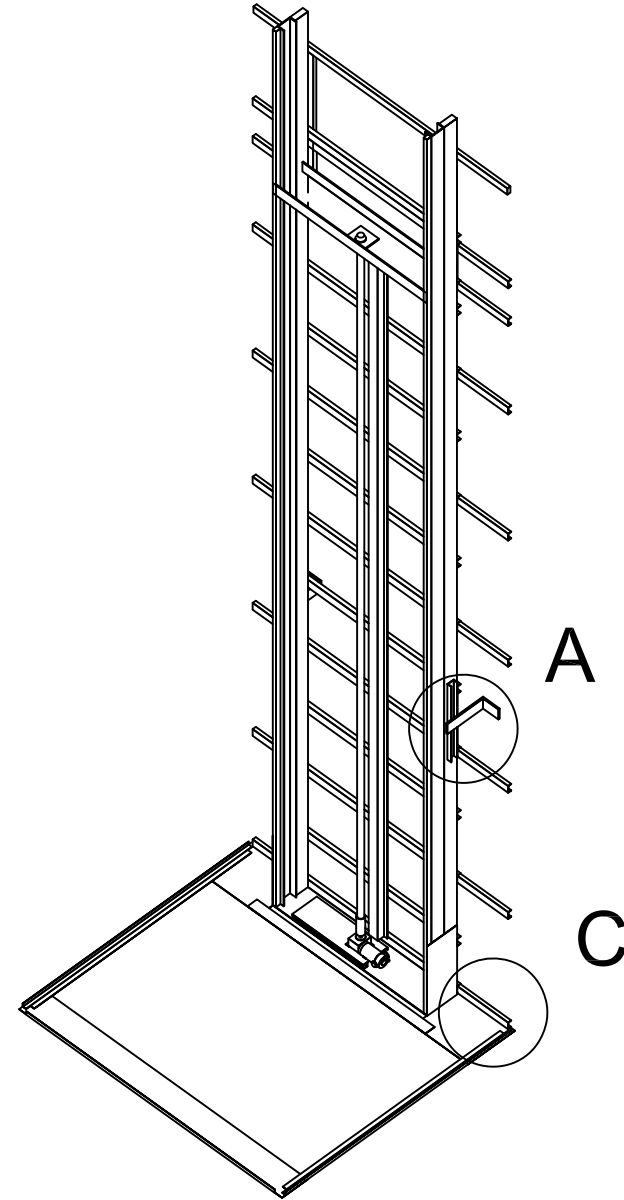

A (1 : 5)

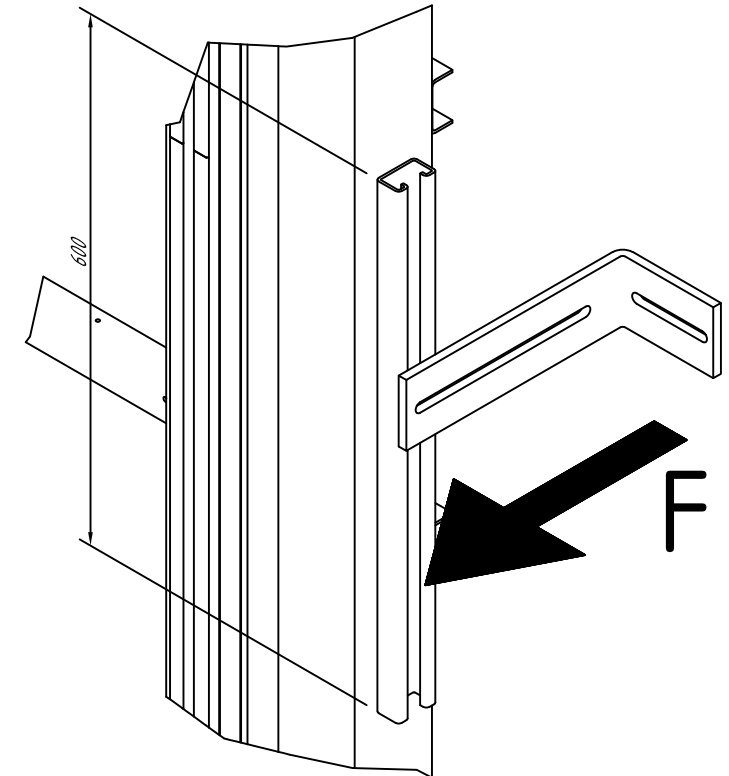

Approved by
builder:

European view placement:



Tender no

Order no

Gen. Tolerances

SS-ISO 27681-1 m

Principal drawing

A8000 - 1405*1980

Loads and forces

Date


2018-11-01

sheet



3 of 7

Scale:

A3, 1:1

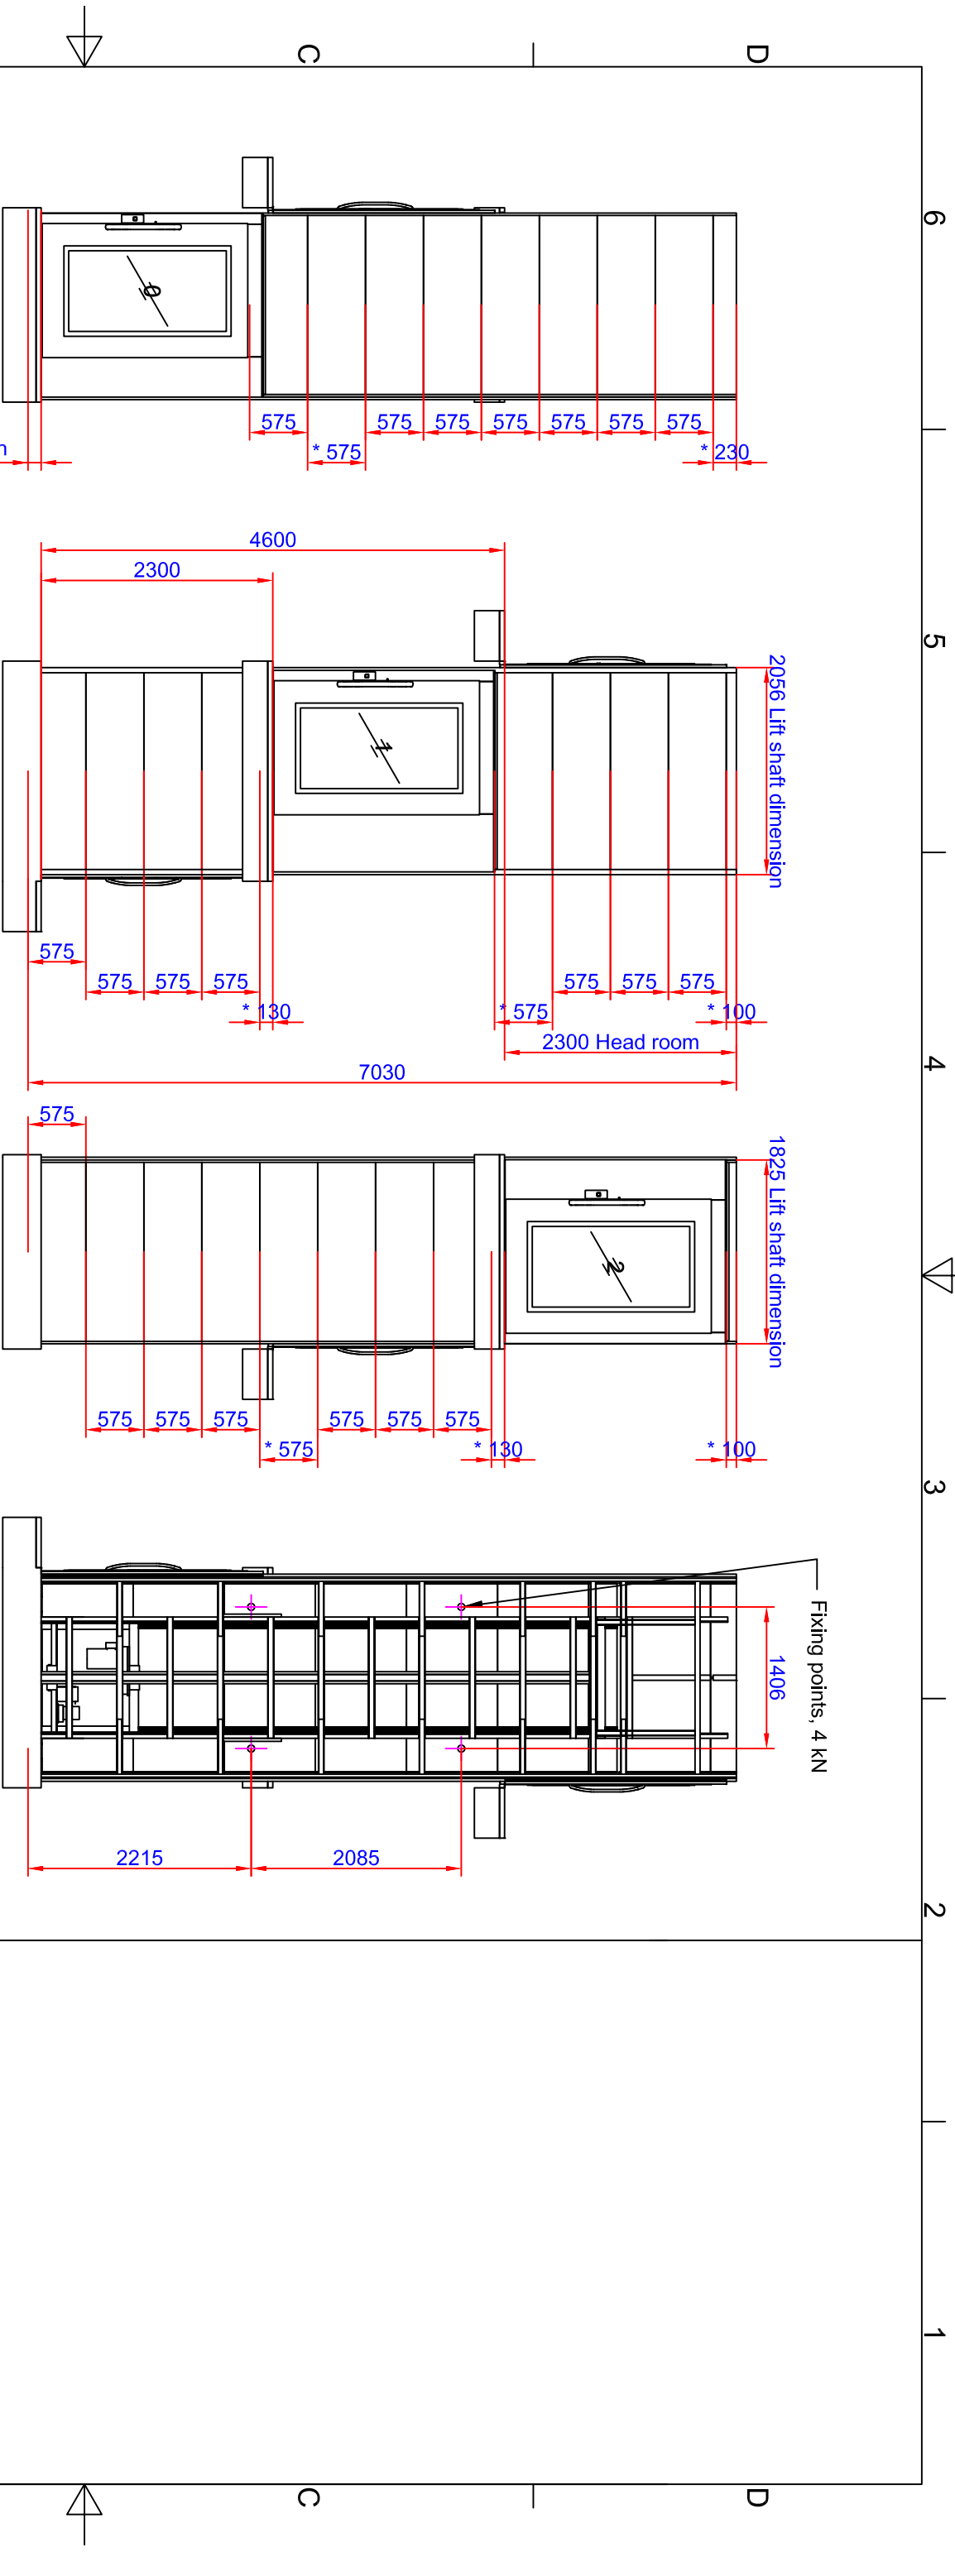

Positioning of machinery:

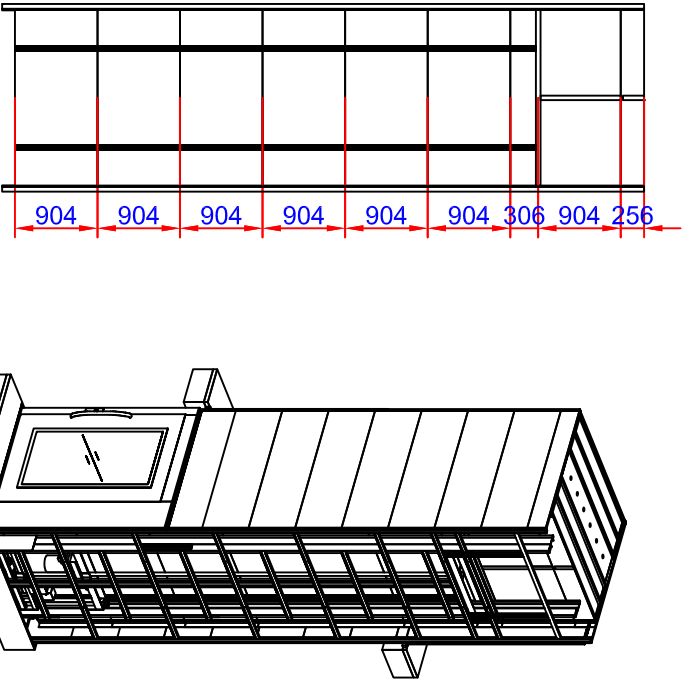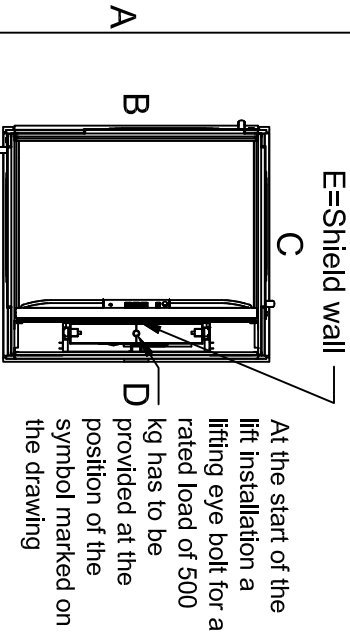

Options
4 kW / Frekv 3x400V / 50-60 Hz Soft
Capacity: 1 000,00 kg

*To be adapted on site
**Customized panel

Approved by
builder:

European view placement:



Tender no

Order no

Principal drawing
A8000 - 1405*1980
Shaft drawing

Gen. Tolerances
SS-ISO 27681-1 m





Date
2018-11-01

sheet
1 of 7

Scale:
A3, 1:1

Shaft cutout sizes

Door front cutout sizes		
Landing	Width	Height
A 0	1855	2250
B 1	2080	2250
C 2	1855	2250

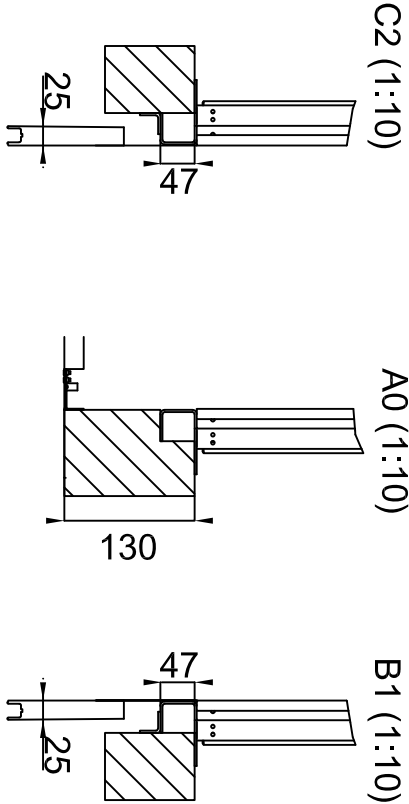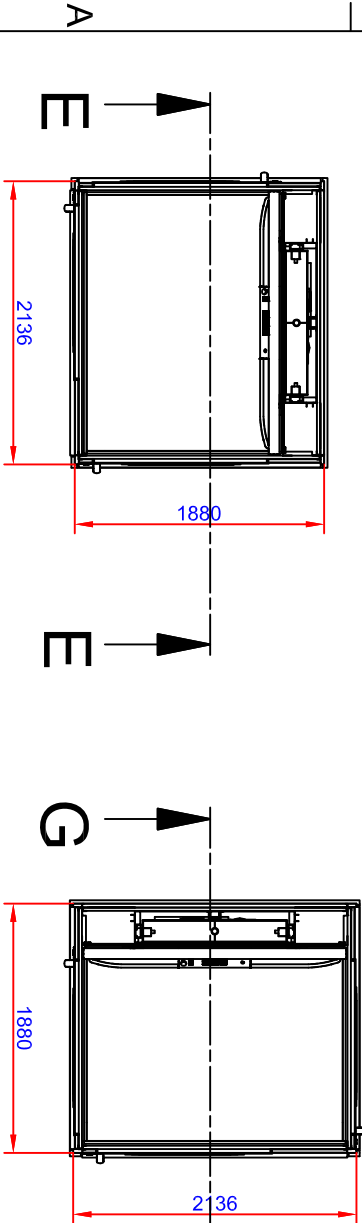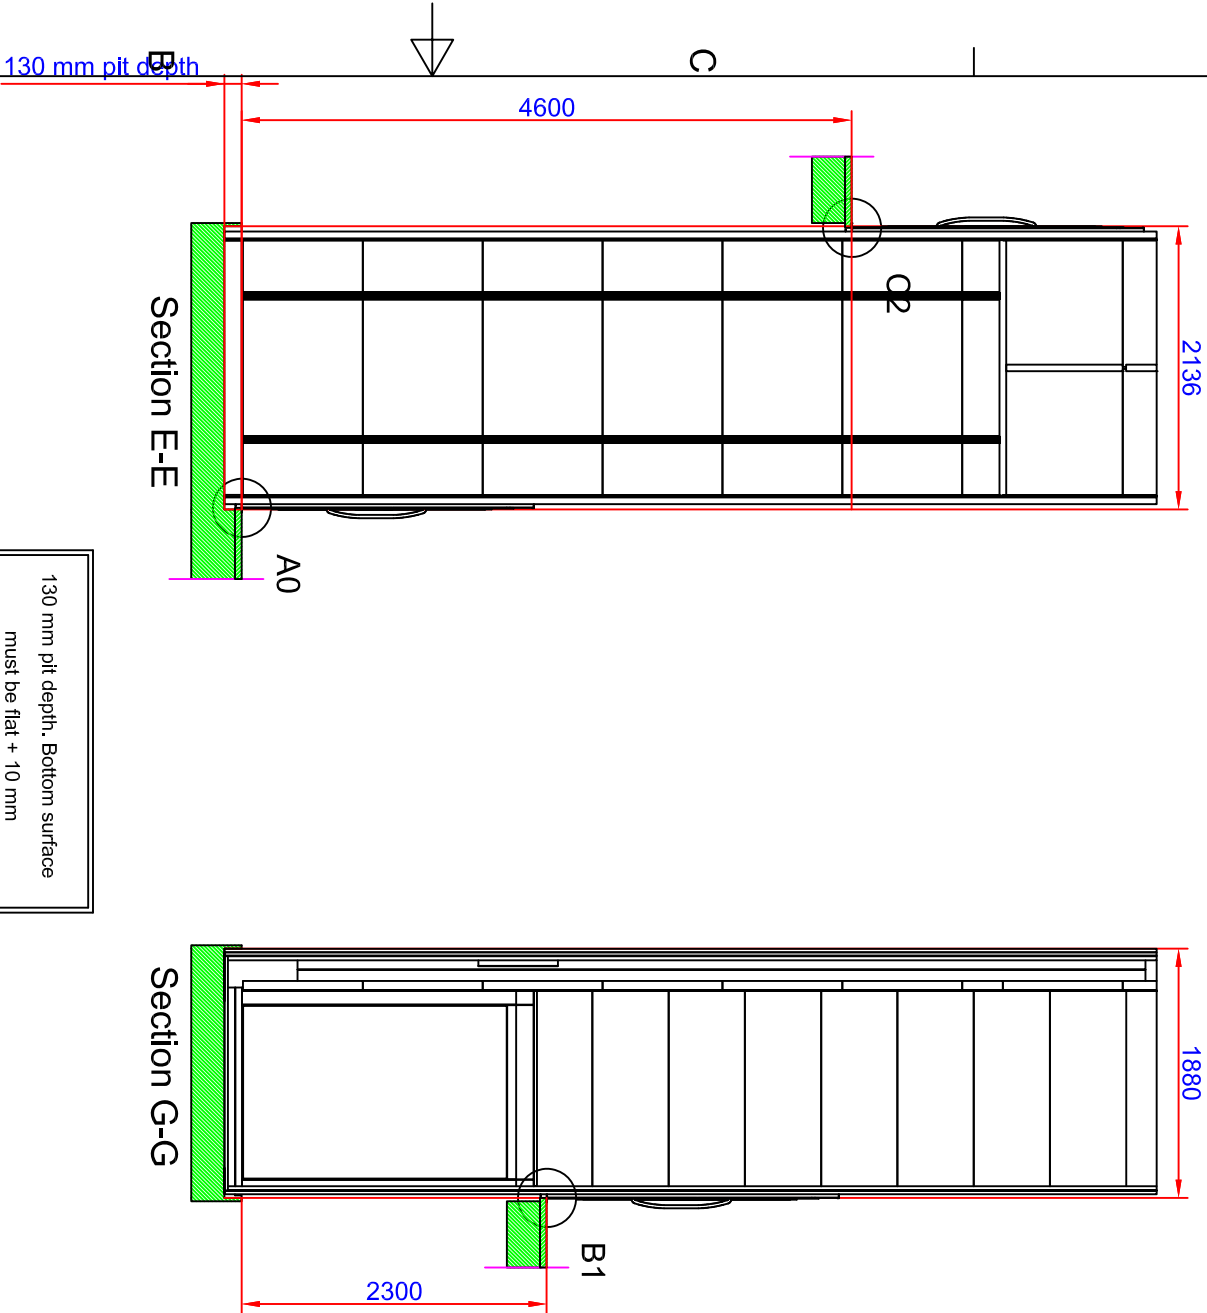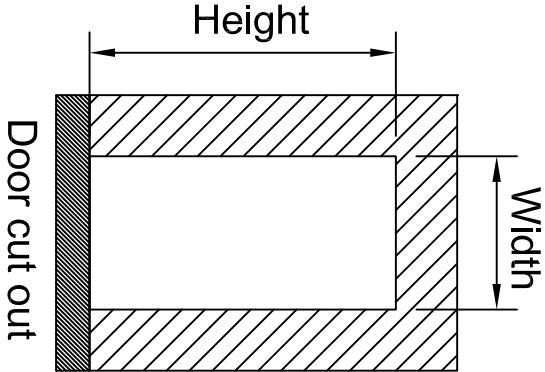

Approved by
builder:

European view placement:

Tender no

A8000 - 1405*1980

Order no

Cut out sizes

Principal drawing



Uplifting Design

Gen. Tolerances

SS-ISO 27681-1 m

Date

2018-11-01

sheet

2 of 7

Scale:

A3, 1:1

6 5 4 3 2 1

Loads sustained by shaft and platform
and fixing points bottom frame




L section force: 3,48 kN
L section load: 11,41 kN/m²



Mast force: 15,85 kN
Mast load: 127,82 kN/m²




A (1 : 5)

Recommended positioning of fixing points.
Loads per fixing point, F= 4 kN

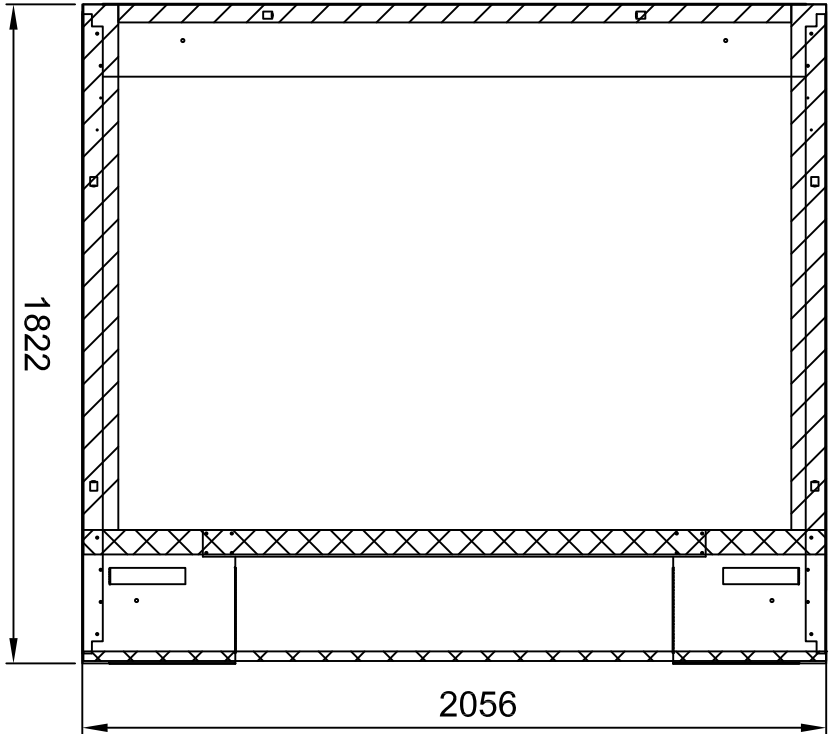

Scale: 1:20

C (1:20)

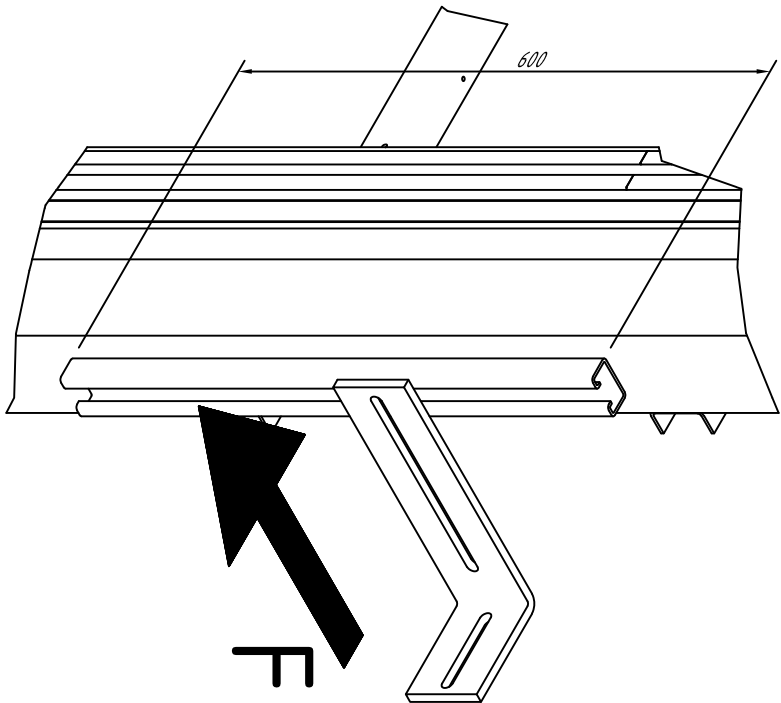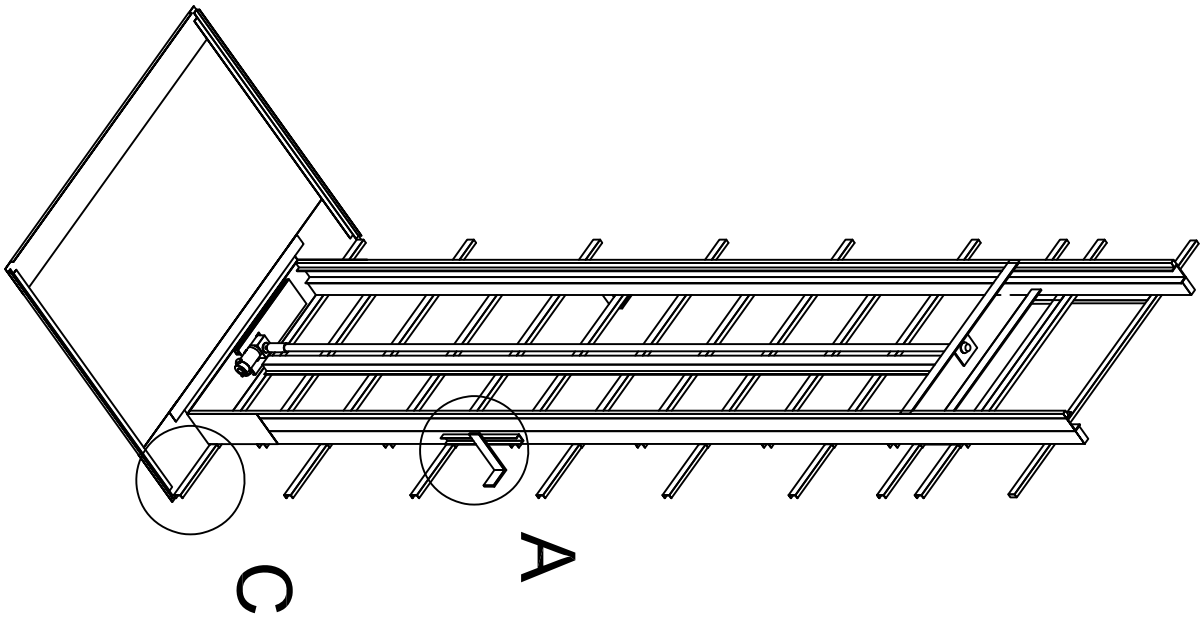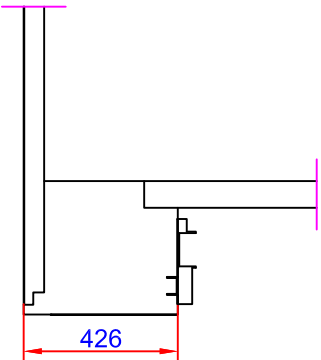

A

B

C

D

A

B

C

D

Approved by
builder:

European view placement:



Tender no

Principal drawing
A8000 - 1405*1980
Loads and forces

Order no

Gen. Tolerances

SS-ISO 27681-1 m

Date

2018-11-01

sheet

3 of 7

Scale:

A3, 1:1

6 5 4 3 2 1